









A superb double fronted two bedroom, two reception room mid terrace cottage, providing an impressive standard of accommodation within this sought after location. Internally the generously proportioned accommodation is all on one level and includes an entrance hall and two spacious reception rooms, one with an exposed brick feature fireplace and there is a glazed door to the rear courtyard. The kitchen is fitted with an excellent range of units, there are two double bedrooms and a fabulous, contemporary bathroom/wc with a walk in shower. Externally there is a courtyard to the rear with roller shutter access door. The property is ideally placed for the shops and cafes on Sea Road, local schools and offers excellent transport connections including access to major road networks and the Metro system. With immediate vacant possession and no upper chain involved, early viewing is highly recommended.


MAIN ROOMS AND DIMENSIONS

All on Ground Floor

Access via Composite entrance door.

Entrance Lobby

Lounge 11'2" x 12'11"

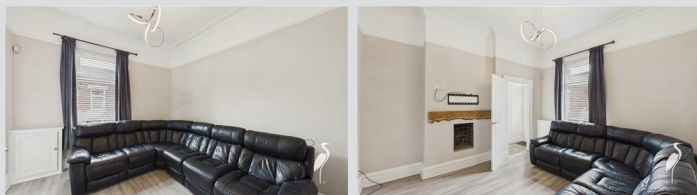

Double glazed window to front, radiator and feature fireplace recess with oak mantel. Open plan into dining room.

Dining Room 11'7" x 12'7"



UPVC double glazed doors to rear, feature exposed brick Inglenook fireplace and radiator. Doors to kitchen and inner hall.

Kitchen 6'3" x 13'1"



Range of wall and base units with wood effect countertops over incorporating 1 1/2 bowl sink and drainer unit with mixer tap, integrated double oven, gas hob and hood, washing machine and fridge freezer. Double glazed window and UPVC door to rear. Double radiator.

Bedroom 1 11'0" x 12'11"




Double glazed window to front and radiator.

Inner Hall

Storage cupboard.

Bedroom 2 11'8" x 10'5"

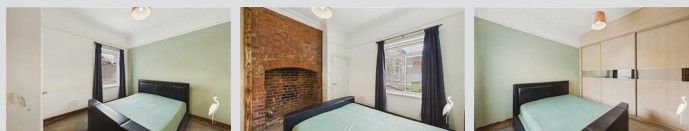

Double glazed window rear, built in mirrored fronted sliding door wardrobes and feature exposed brick Inglenook fireplace.

Bathroom



Tiled bath, walk in dual head waterfall shower, low level wc and washbasin set into vanity unit, chrome heated towel rail and double glazed window.

Outside



Spacious rear courtyard with roller shutter access providing off street parking.

Council Tax Band

The Council Tax Band is Band A.

Tenure Freehold

We are advised by the Vendors that the property is Freehold. Any prospective purchaser should clarify this with their Solicitor.

Important Notice - Particulars

Peter Heron Ltd for themselves and for the vendors of this property whose agents they are, give notice that:- The particulars are set out for general guidance only for the intending Purchasers and do not constitute part of an offer or contract. Whilst we endeavour to make our sales particulars accurate and reliable, if there is anything of particular importance which you feel may influence your decision to purchase, please contact the office and we will be pleased to check the information. Do so particularly, if contemplating travelling some distance to view the property. All descriptions, dimensions, references to conditions and necessary permissions for use and occupation and other details are given in good faith, and are believed to be correct, however any intending purchasers should not rely on them that statements are representations of fact, but must satisfy themselves by inspection or otherwise as to the correctness of each of them. Independent property size verification is recommended.

Lease details, service charges and ground rent (where applicable) are given as a guide only and should be checked and confirmed by your Solicitor prior to exchange of contracts. No person in the employment of Peter Heron Ltd has any authority to make or give any representation or warranty whatever in relation to this property or these particulars, nor to enter into any contract on behalf of Peter Heron Ltd, nor into any contract on behalf of the Vendor. The copyright of all details and photographs remain exclusive to Peter Heron Ltd.

Please note that in the event the purchaser uses the services of Peter Heron Conveyancing in the purchase of

Visit www.peterheron.co.uk or call 01915106116

Tried. Trusted. Recommended. City Branch 20 Fawcett Street Sunderland SR1 1RH Fulwell Branch 15 Sea Road Fulwell Sunderland SR6 9BS

MAIN ROOMS AND DIMENSIONS

their home, Peter Heron Ltd will be paid a completion commission of £300.00 by Movewithus Ltd.

Sea Road Viewings




To arrange an appointment to view this property please contact our Sea Road branch on or book viewing online at peterheron.co.uk

Opening Times

Monday to Friday 9.00am - 5.00pm Saturday 9.00am - 12noon


Ombudsman

Peter Heron Estate Agents are members of The Property Ombudsman and subscribe to The Property Ombudsman Code of Practice.

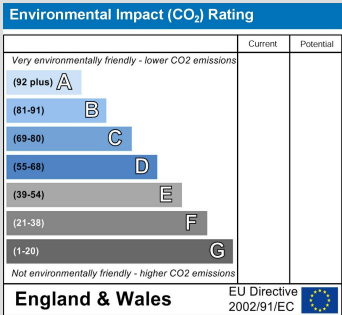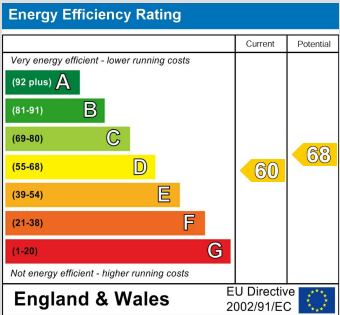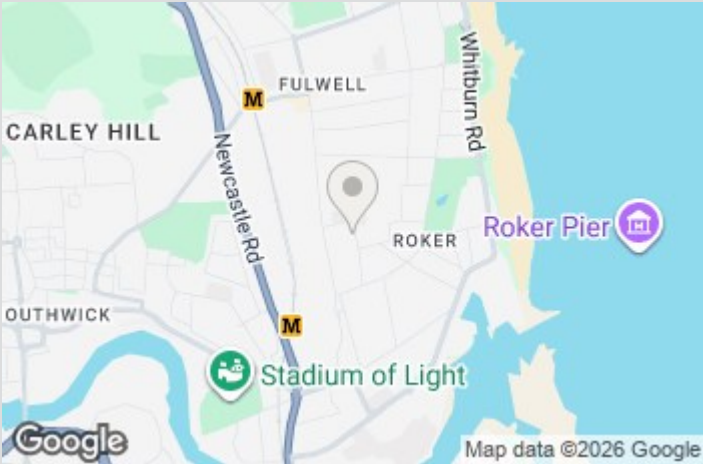

Visit www.peterheron.co.uk or call 01915106116

Tried. Trusted. Recommended. City Branch 20 Fawcett Street Sunderland SR1 1RH Fulwell Branch 15 Sea Road Fulwell Sunderland SR6 9BS

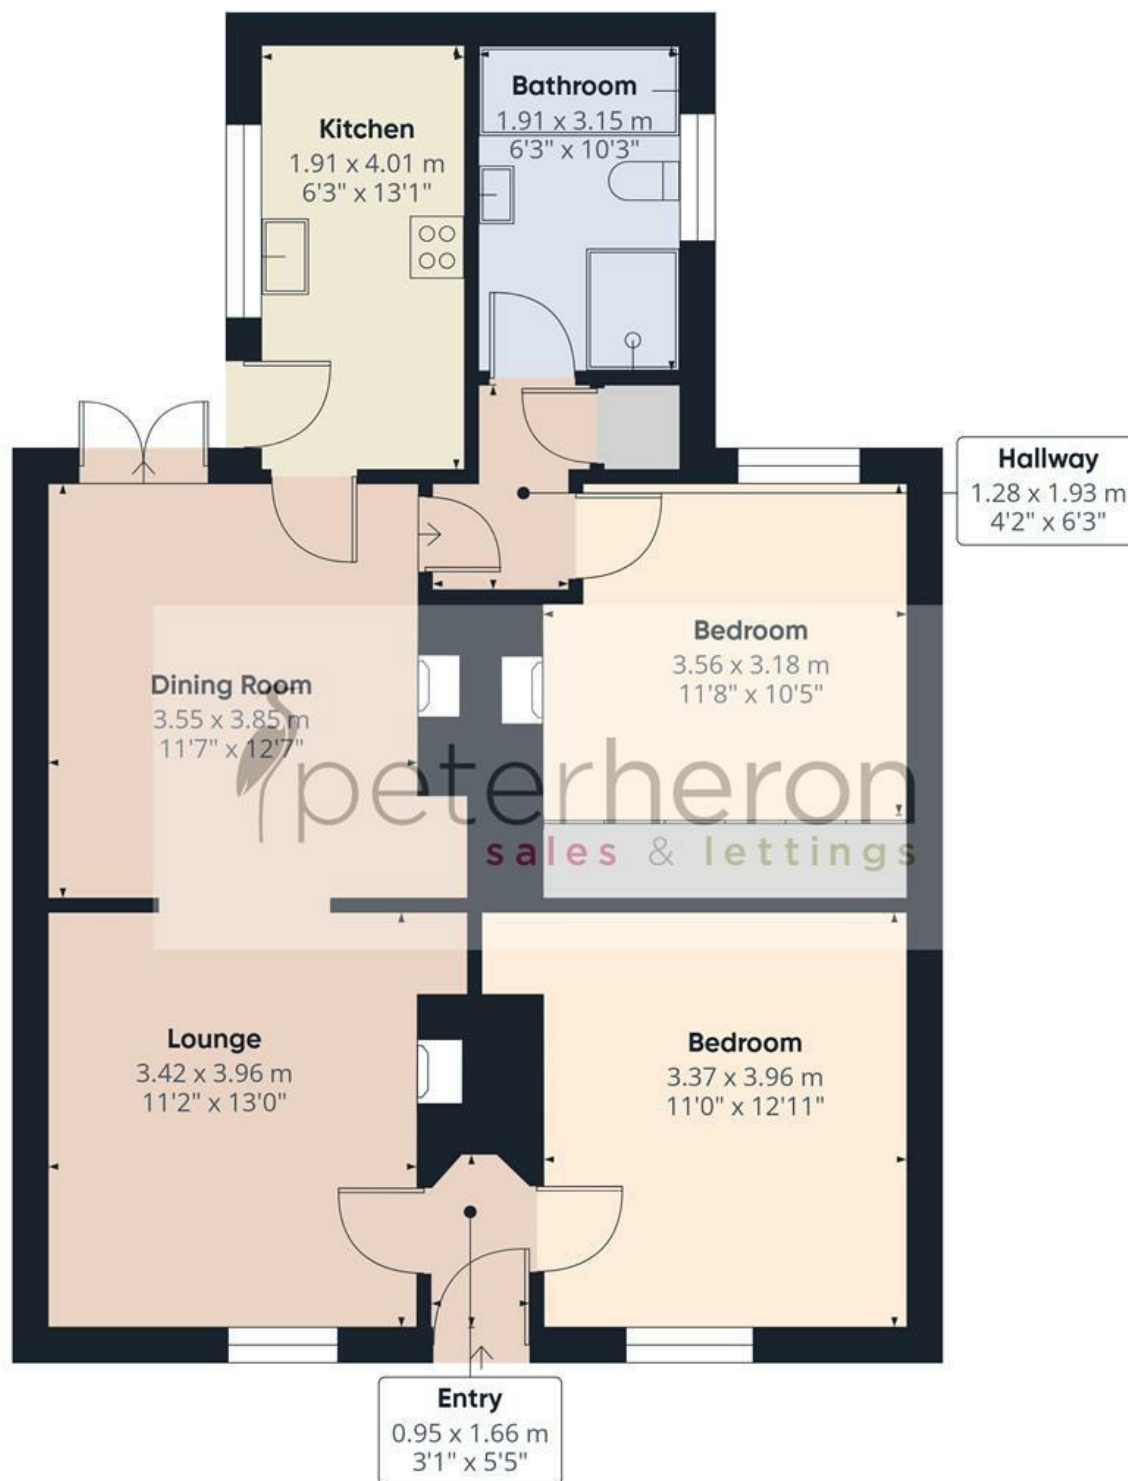

Approximate total area⁽¹⁾

73.9 m²

796 ft²

(1) Excluding balconies and terraces

Calculations reference the RICS IPMS 3C standard. Measurements are approximate and not to scale. This floor plan is intended for illustration only.

GIRAFFE360

