









This well presented three bedroomed mid terrace house is offered for sale with no upward chain. The accommodation is arranged over two floors and comprises entrance hall, lounge, dining room, modern kitchen, three bedrooms and a bathroom all benefiting from UPVC double glazing and gas central heating. Externally there is a low maintenance garden to the rear with double gates providing off street parking. Situated in the popular residential area of Carley Hill, the property is ideally located for all amenities, excellent transport links to Sunderland City Centre and local road networks. Early viewing is recommended.

MAIN ROOMS AND DIMENSIONS

Ground Floor

Access via Composite entrance door.

Entrance Hall



Stairs to first floor with storage under and radiator.

Lounge 11'9" x 13'6"



Double glazed bay window to front, radiator and feature fireplace. Open plan into dining room.

Dining Room 9'11" x 8'9"




Double glazed window to rear, radiator and door to kitchen.

Kitchen 7'7" x 8'9"



Range of modern wall and base units with countertops over incorporating a single bowl stainless steel sink and drainer unit with mixer tap. Integrated oven with gas hob and hood. Space for a fridge freezer and washing machine. Double glazed window and UPVC door to rear.

First Floor Landing

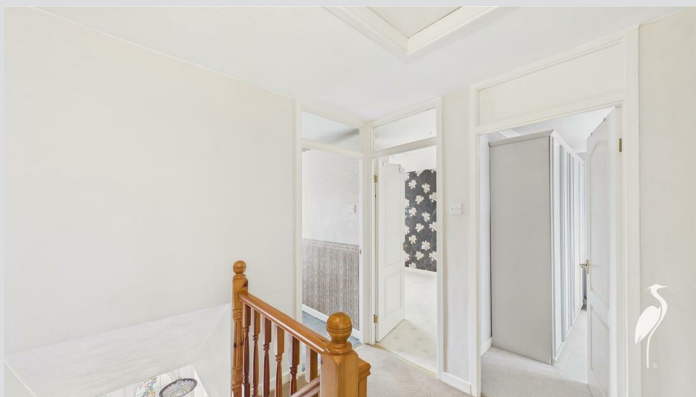

Access point to loft.

Bedroom 1 10'6" x 12'9"



Double glazed window to front and radiator.

Bedroom 2 10'2" x 9'11"




Double glazed window to rear, built in wardrobes and radiator.

Bedroom 3 7'9" x 9'9"



Double glazed window to front, radiator and built in wardrobes and storage cupboard.

Bathroom

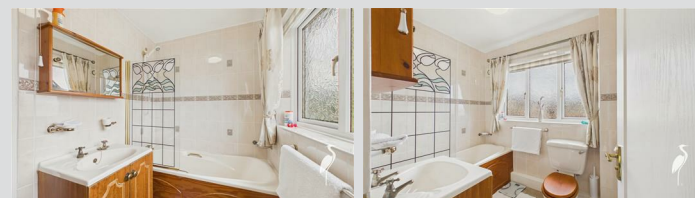


Bath with shower over, low level wc and wash basin set into vanity unit. Radiator and double glazed window to rear.

Visit www.peterheron.co.uk or call 01915106116

Tried. Trusted. Recommended. City Branch 20 Fawcett Street Sunderland SR1 1RH Fulwell Branch 15 Sea Road Fulwell Sunderland SR6 9BS

MAIN ROOMS AND DIMENSIONS

Outside

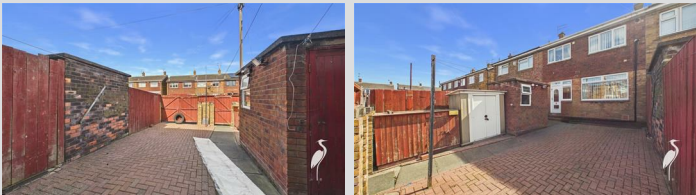

Block paved garden to the rear with gated driveway.

Council Tax Band

The Council Tax Band is Band A.

Tenure Freehold

We are advised by the Vendors that the property is Freehold. Any prospective purchaser should clarify this with their Solicitor.

Important Notice - Particulars

Peter Heron Ltd for themselves and for the vendors of this property whose agents they are, give notice that:- The particulars are set out for general guidance only for the intending Purchasers and do not constitute part of an offer or contract. Whilst we endeavour to make our sales particulars accurate and reliable, if there is anything of particular importance which you feel may influence your decision to purchase, please contact the office and we will be pleased to check the information. Do so particularly, if contemplating travelling some distance to view the property. All descriptions, dimensions, references to conditions and necessary permissions for use and occupation and other details are given in good faith, and are believed to be correct, however any intending purchasers should not rely on them that statements are representations of fact, but must satisfy themselves by inspection or otherwise as to the correctness of each of them. Independent property size verification is recommended.

Lease details, service charges and ground rent (where

applicable) are given as a guide only and should be checked and confirmed by your Solicitor prior to exchange of contracts. No person in the employment of Peter Heron Ltd has any authority to make or give any representation or warranty whatever in relation to this property or these particulars, nor to enter into any contract on behalf of Peter Heron Ltd, nor into any contract on behalf of the Vendor. The copyright of all details and photographs remain exclusive to Peter Heron Ltd.

Please note that in the event the purchaser uses the services of Peter Heron Conveyancing in the purchase of their home, Peter Heron Ltd will be paid a completion commission of £300.00 by Movewithus Ltd.

Sea Road Viewings




To arrange an appointment to view this property please contact our Sea Road branch on or book viewing online at peterheron.co.uk

Opening Times

Monday to Friday 9.00am - 5.00pm Saturday 9.00am - 12noon


Ombudsman

Peter Heron Estate Agents are members of The Property Ombudsman and subscribe to The Property Ombudsman Code of Practice.

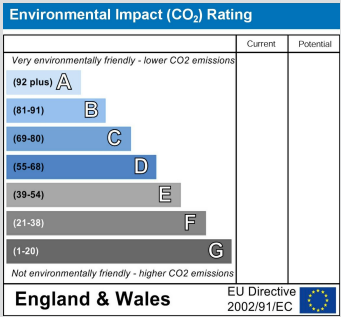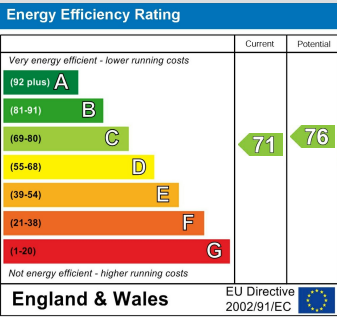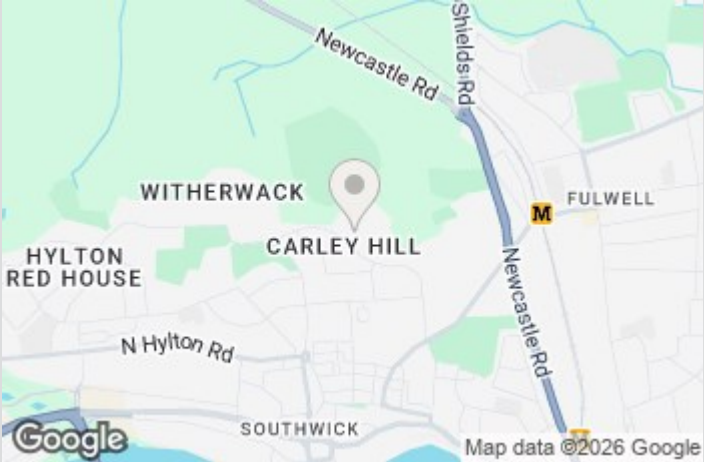

Visit www.peterheron.co.uk or call 01915106116

Tried. Trusted. Recommended. City Branch 20 Fawcett Street Sunderland SR1 1RH Fulwell Branch 15 Sea Road Fulwell Sunderland SR6 9BS

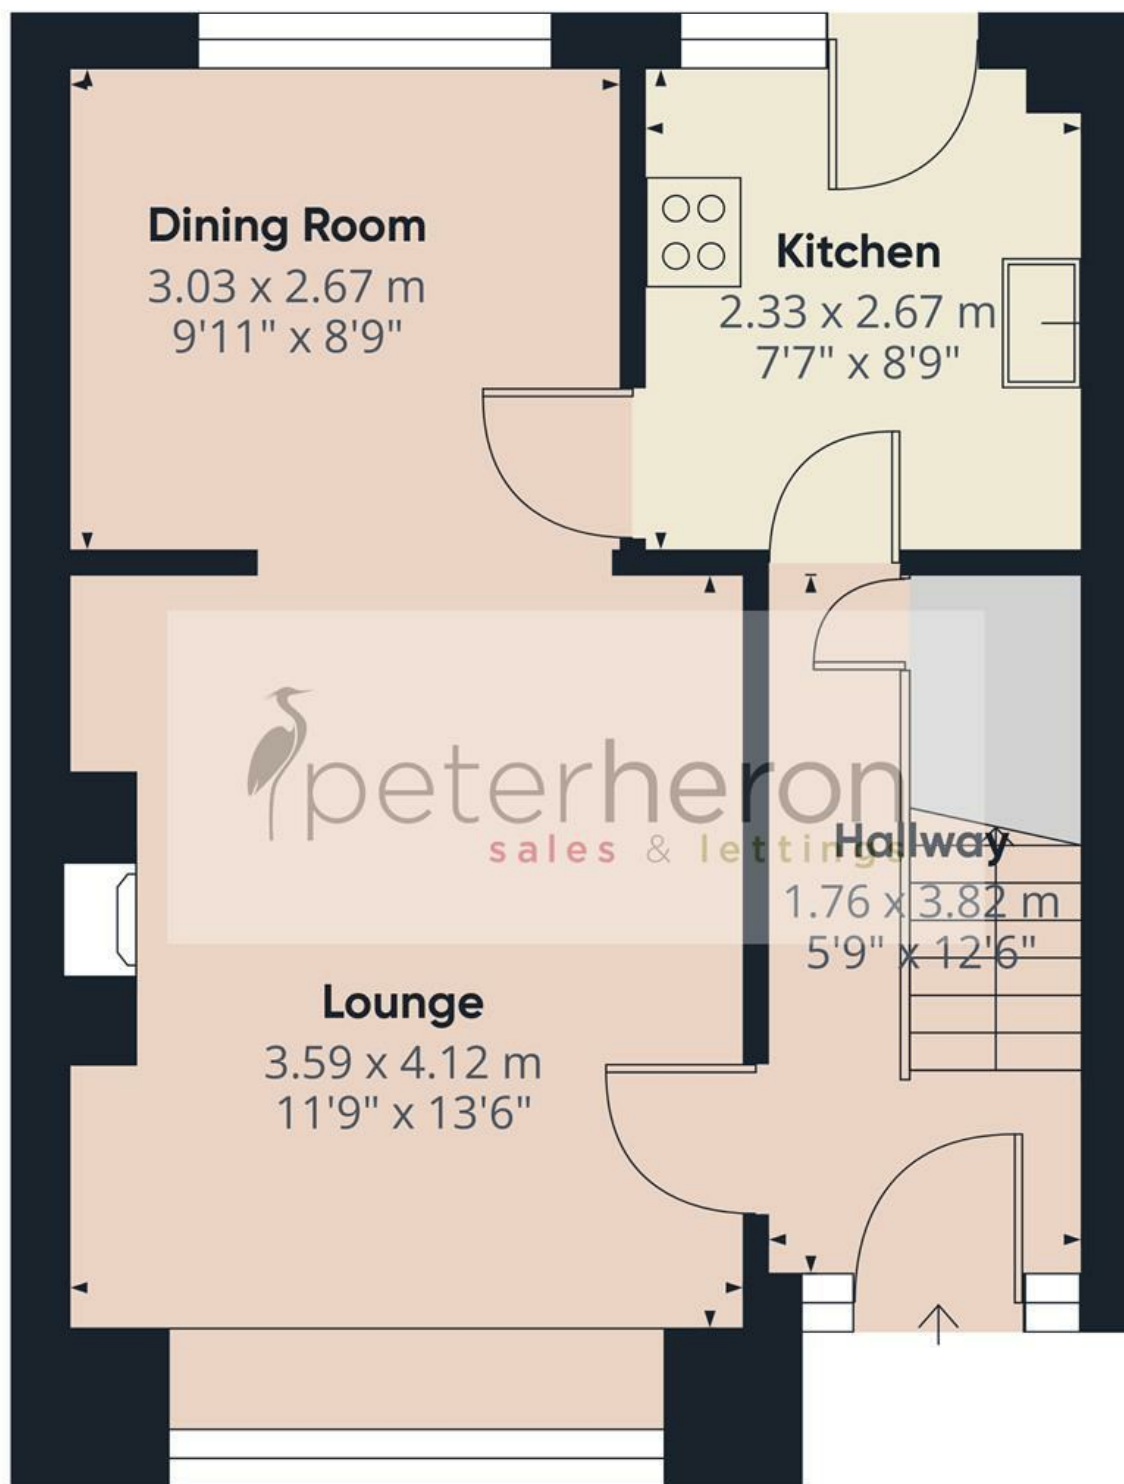

Approximate total area⁽¹⁾

37.3 m²

401 ft²

(1) Excluding balconies and terraces

Calculations reference the RICS IPMS 3C standard. Measurements are approximate and not to scale. This floor plan is intended for illustration only.

GIRAFFE360